
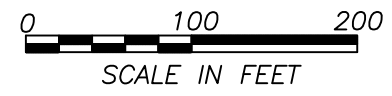
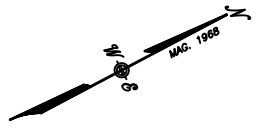


**PLAN OF SOUTH CAMPUS**

DATE: DECEMBER 3, 2013  
DRAWN BY: H.E.M.

APPROVED BY:  
DRAWING FILE: FSUDIGSAFE

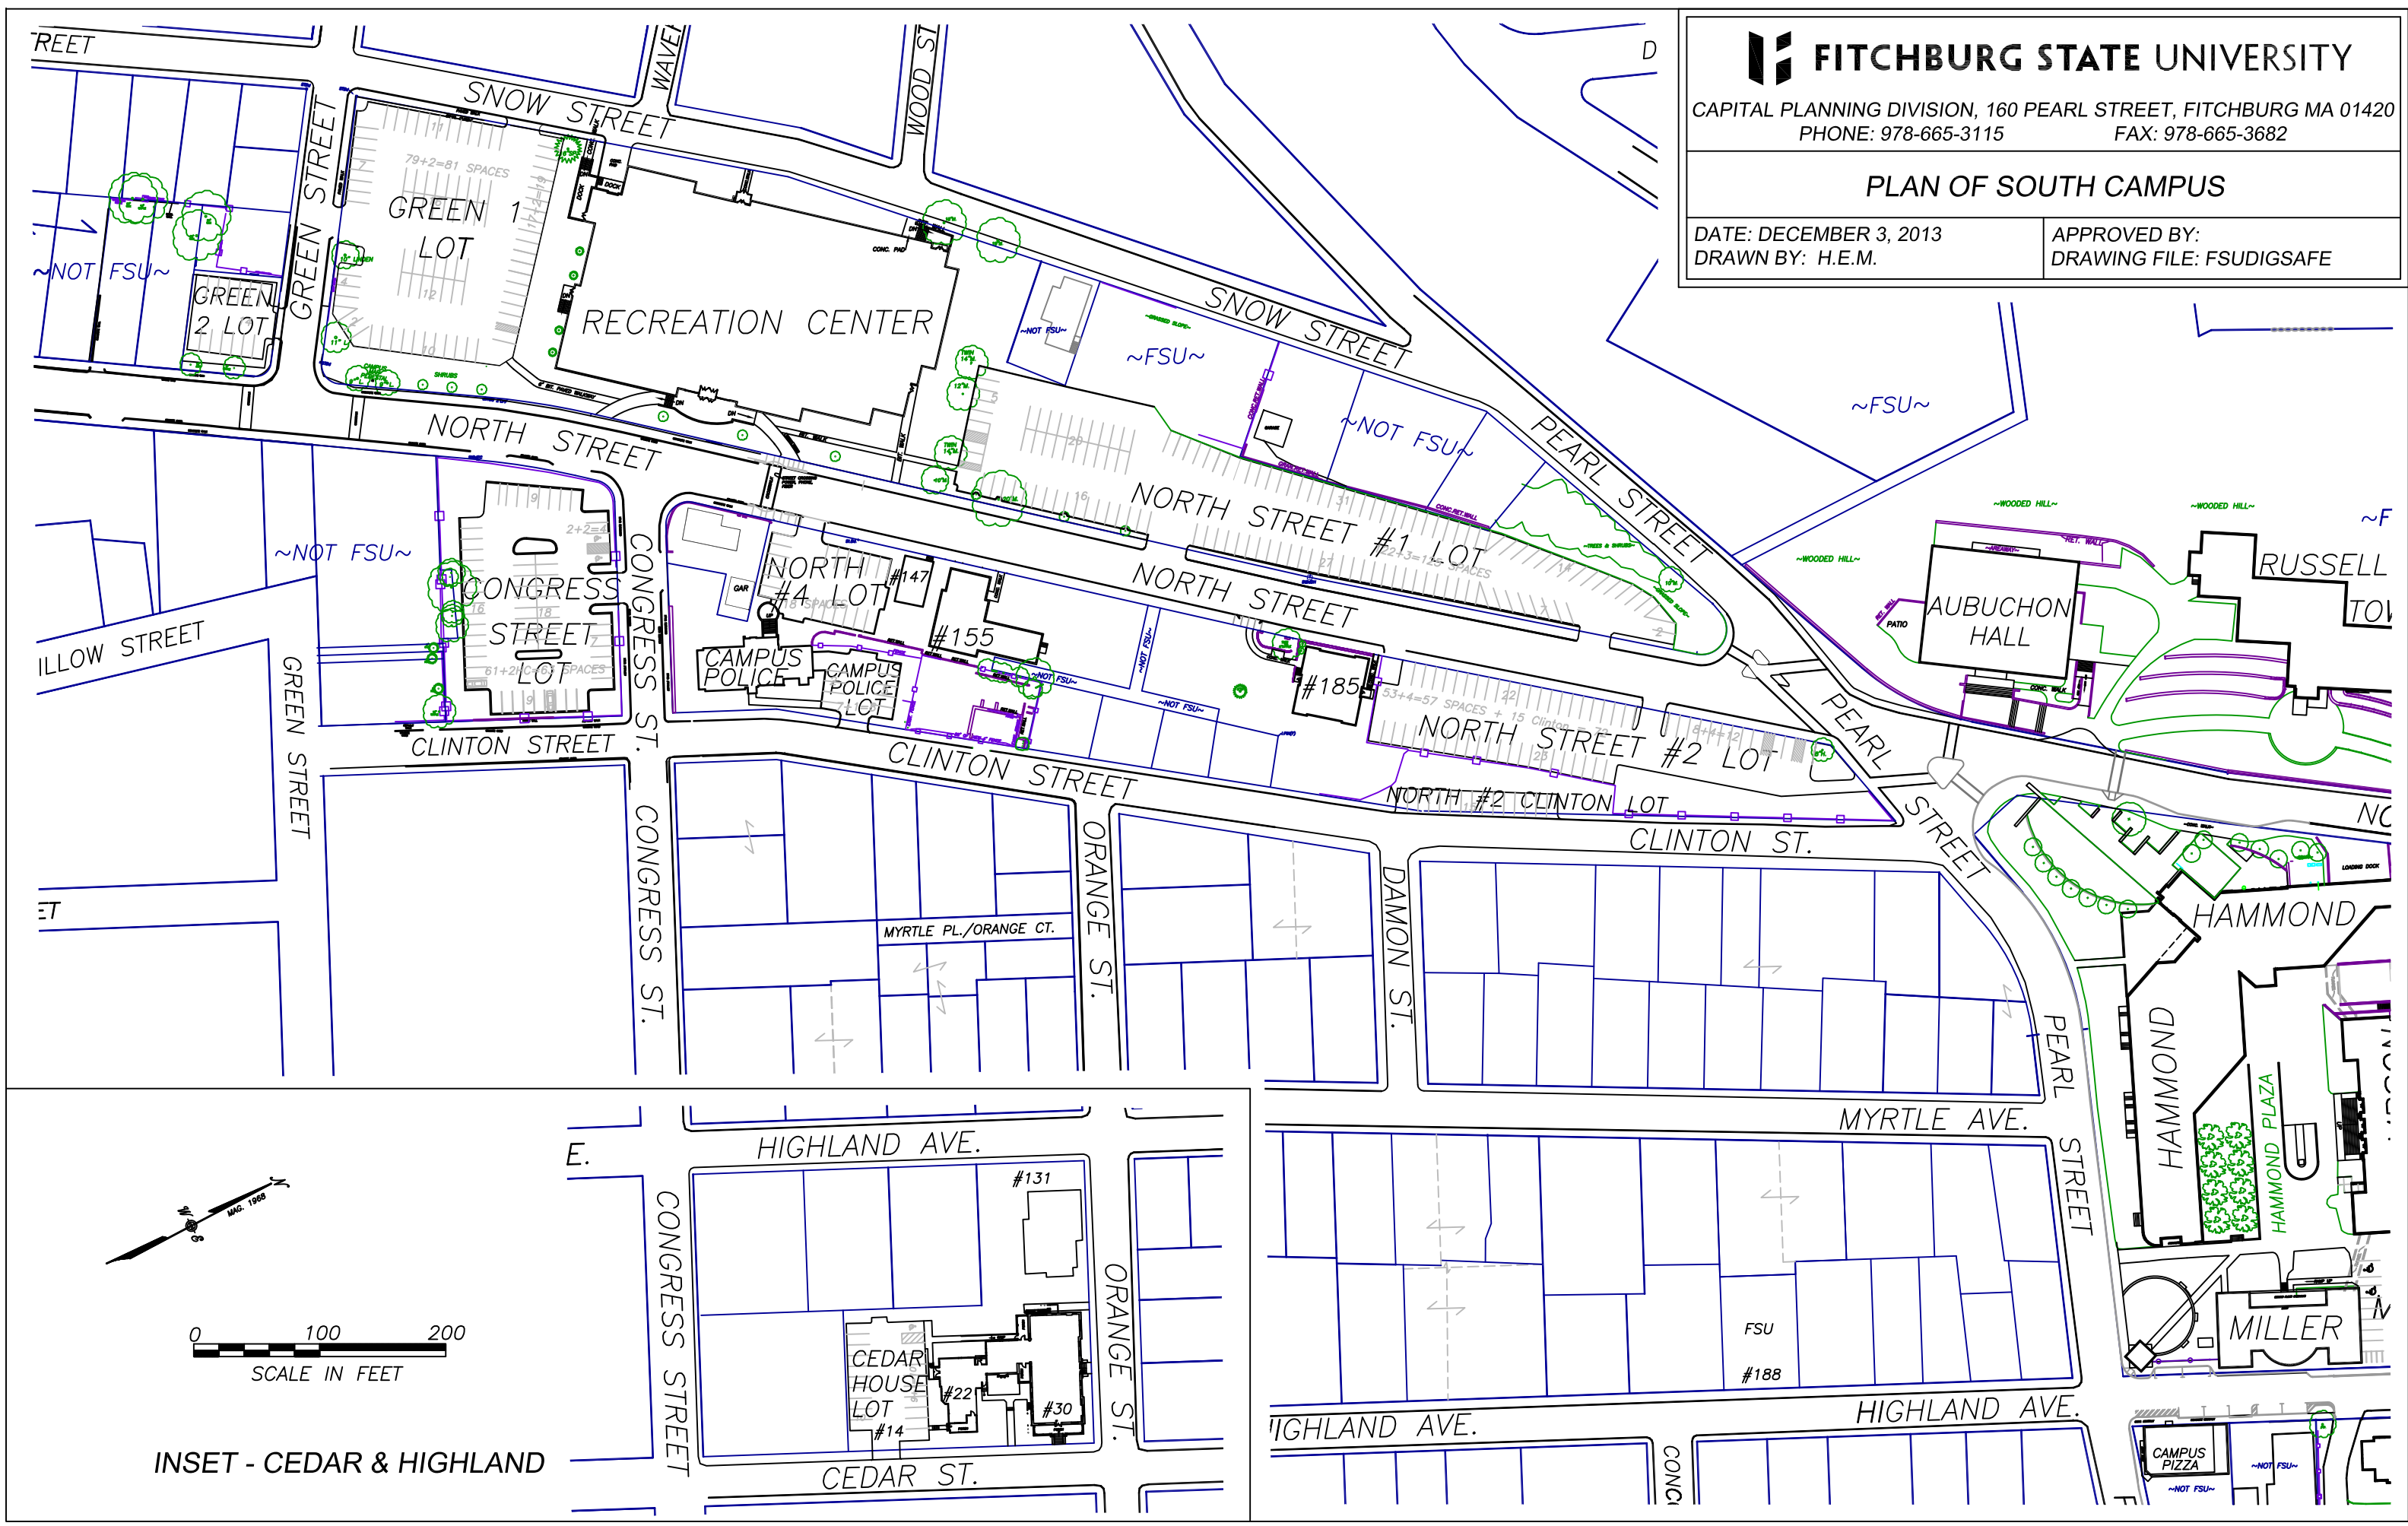

INSET - CEDAR & HIGHLAND

